


**HINGE LOCATIONS**  
(TOP OF DOOR / TOP OF HINGE)

6/8 DR: 8 3/8", 37 5/8", 66 7/8"

7/0 DR: 8 3/8", 37 5/8", 66 7/8"

8/0 DR: 5 1/4", 30 3/4", 56 1/4", 81 3/4"

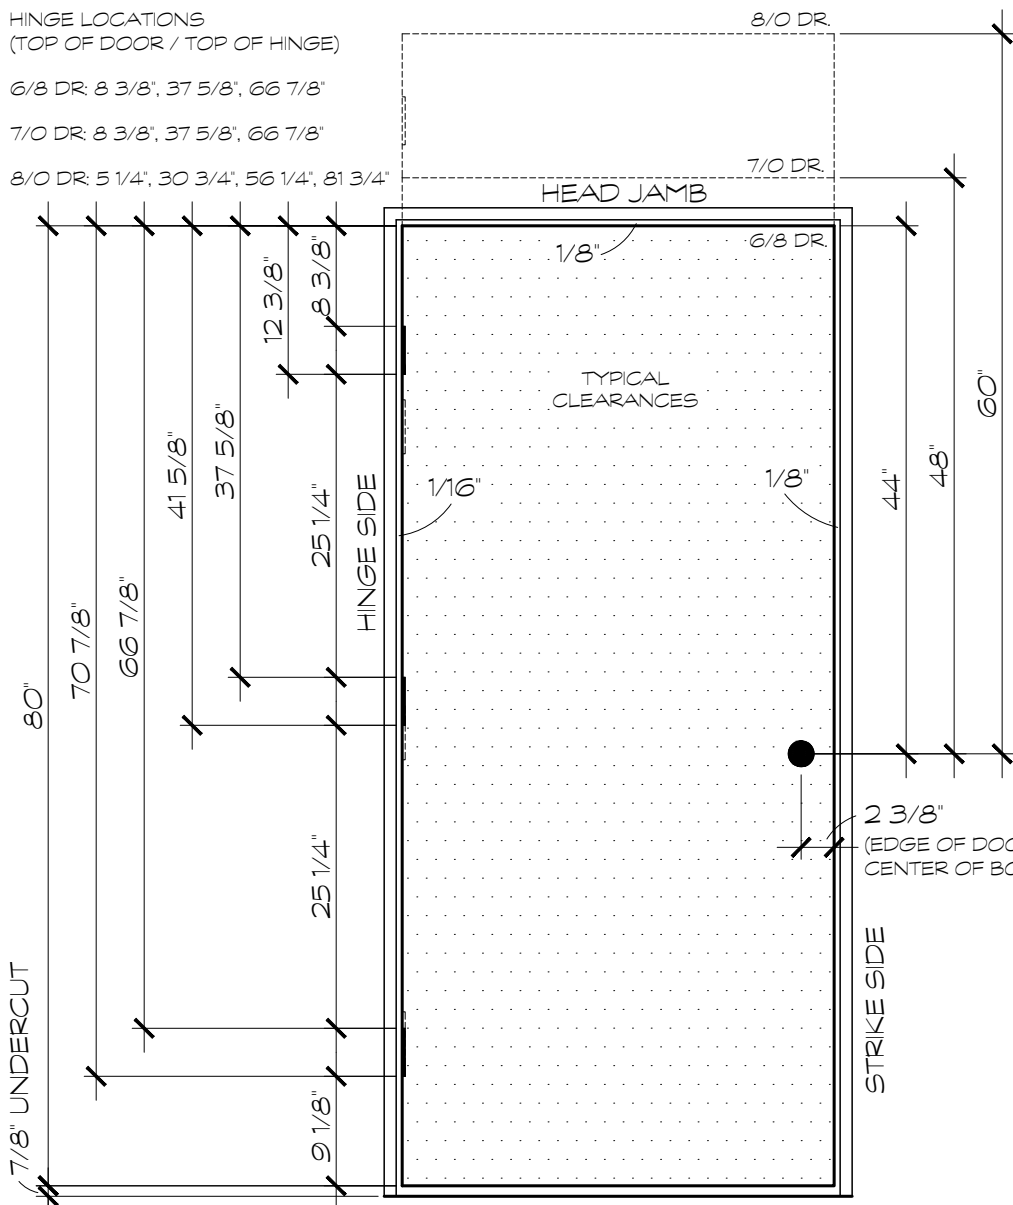


7/8" UNDERCUT

INTERIOR DOOR:  
7/8" UNDER CUT FROM  
BOTTOM OF DOOR  
TO BOTTOM OF JAMB LEG.

**DOOR DETAIL**

SCALE: 3/4" = 1'-0"

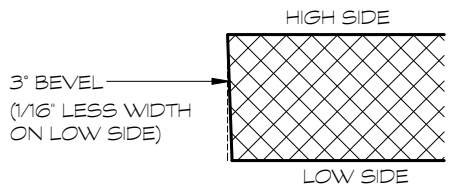


**BEVEL DETAIL**

NOT TO SCALE


NOTE:  
DRAWINGS ARE FOR GENERAL REFERENCE ONLY AND  
MAY NOT BE BUILT TO THE EXACT DETAIL SHOWN

THIS DRAWING AND THE INFORMATION CONTAINED HEREIN IS PROPRIETARY TO REEB MILLWORK CORPORATION AND SHALL NOT BE REPRODUCED, COPIED OR DISCLOSED IN WHOLE OR PART, OR USED FOR MANUFACTURE OR FOR ANY OTHER PURPOSE WITHOUT THE WRITTEN PERMISSION OF REEB MILLWORK CORPORATION.

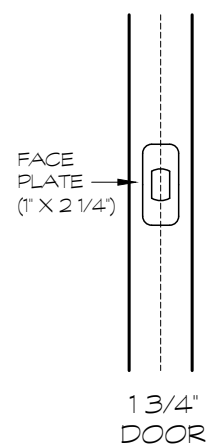

**EDGE PREP**

NOT TO SCALE

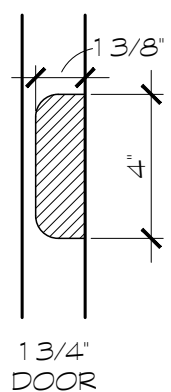

**HINGE PREP**

NOT TO SCALE

NOTE: HINGE BACKSET CAN VARY BUT DOOR & FRAME SHOULD BE THE SAME

INTERIOR 1 3/4"

PROPOSED DOOR UNIT FOR <b>REEB MILLWORK CORP.</b> 1000 MALONEY CIRCLE BETHLEHEM, PENNSYLVANIA 18015 JOB: INTERIOR DOOR (1 3/4") DETAILS	DWG. # DET-INT134
	DATE: 7/17/2017
	DRAWN: K. APGAR

1000 MALONEY CIRCLE, BETHLEHEM, PA 18015  
OFFICE: 610-867-6160 / WEB: WWW.REEB.COM